

Bloomington Public
Library Expansion &
Renovation
205 E. Olive St., Bloomington IL 61701

PROJECT NUMBER 193118.01

ISSUED FOR:
BIDDING 01.31.2022

REVISION FOR:
NO. DESCRIPTION DATE

REVIEW - NOT FOR
CONSTRUCTION


DRAWN BY IC
CHECKED BY SK

FIRST FLOOR
FURNITURE
PLAN(FOR
REFERENCE ONLY)


A721



Patron Area

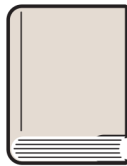

Staff/
Mechanical

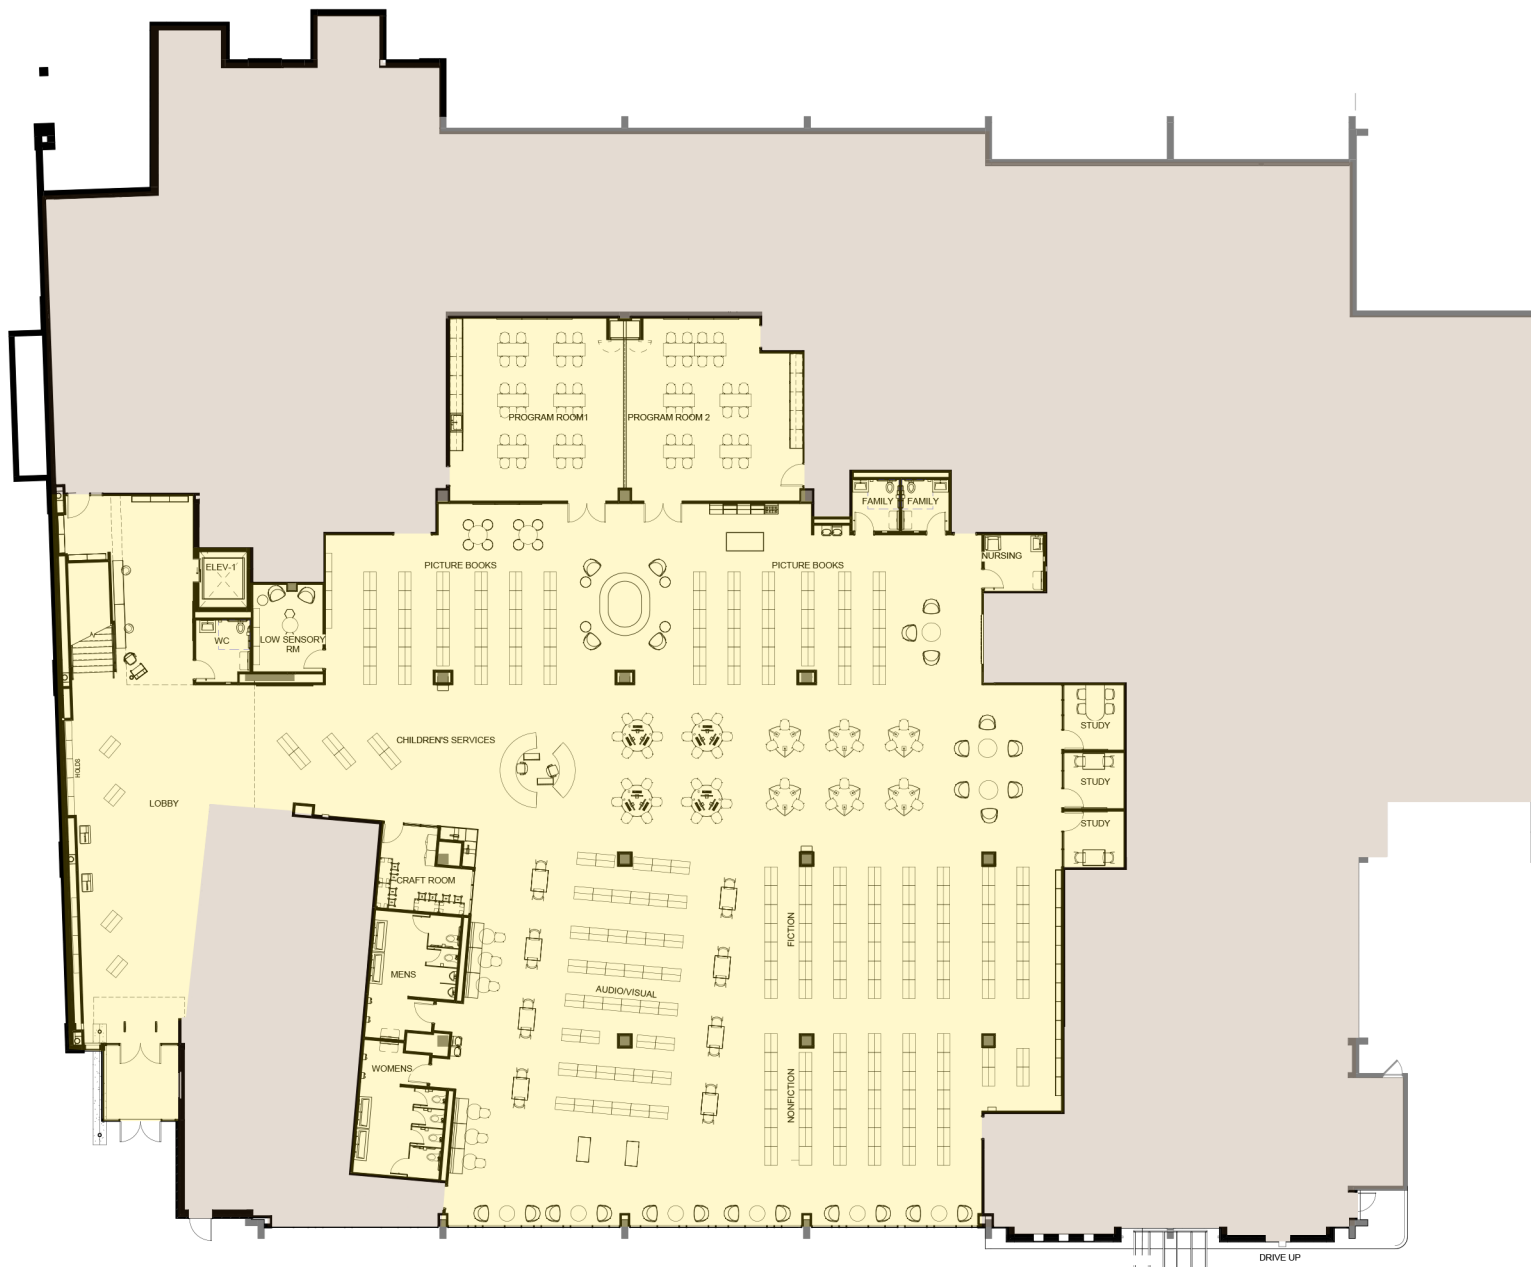

o

1 FIRST FLOOR
SCALE: 1/8" = 1'-0"



Plan North