

**Bloomington Public  
Library Expansion &  
Renovation**  
205 E. Olive St., Bloomington IL 61701

PROJECT NUMBER 193118.01



ISSUED FOR:  
BIDDING 01.31.2022

REVISION FOR:  
NO. DESCRIPTION DATE


**REVIEW - NOT FOR  
CONSTRUCTION**

DRAWN BY IC  
CHECKED BY SK

**THIRD FLOOR  
FURNITURE  
PLAN(FOR  
REFERENCE ONLY)**

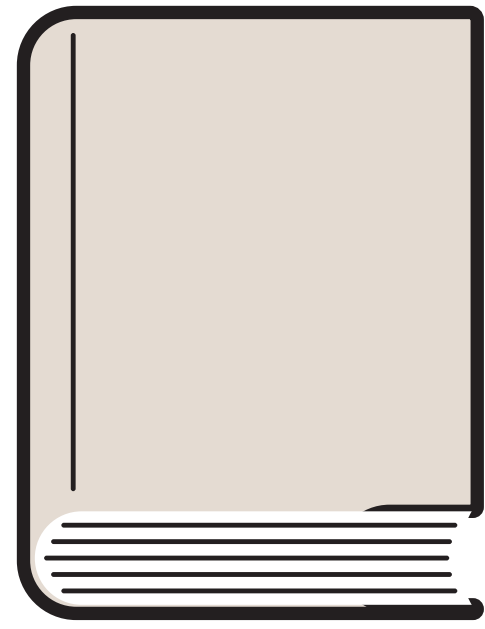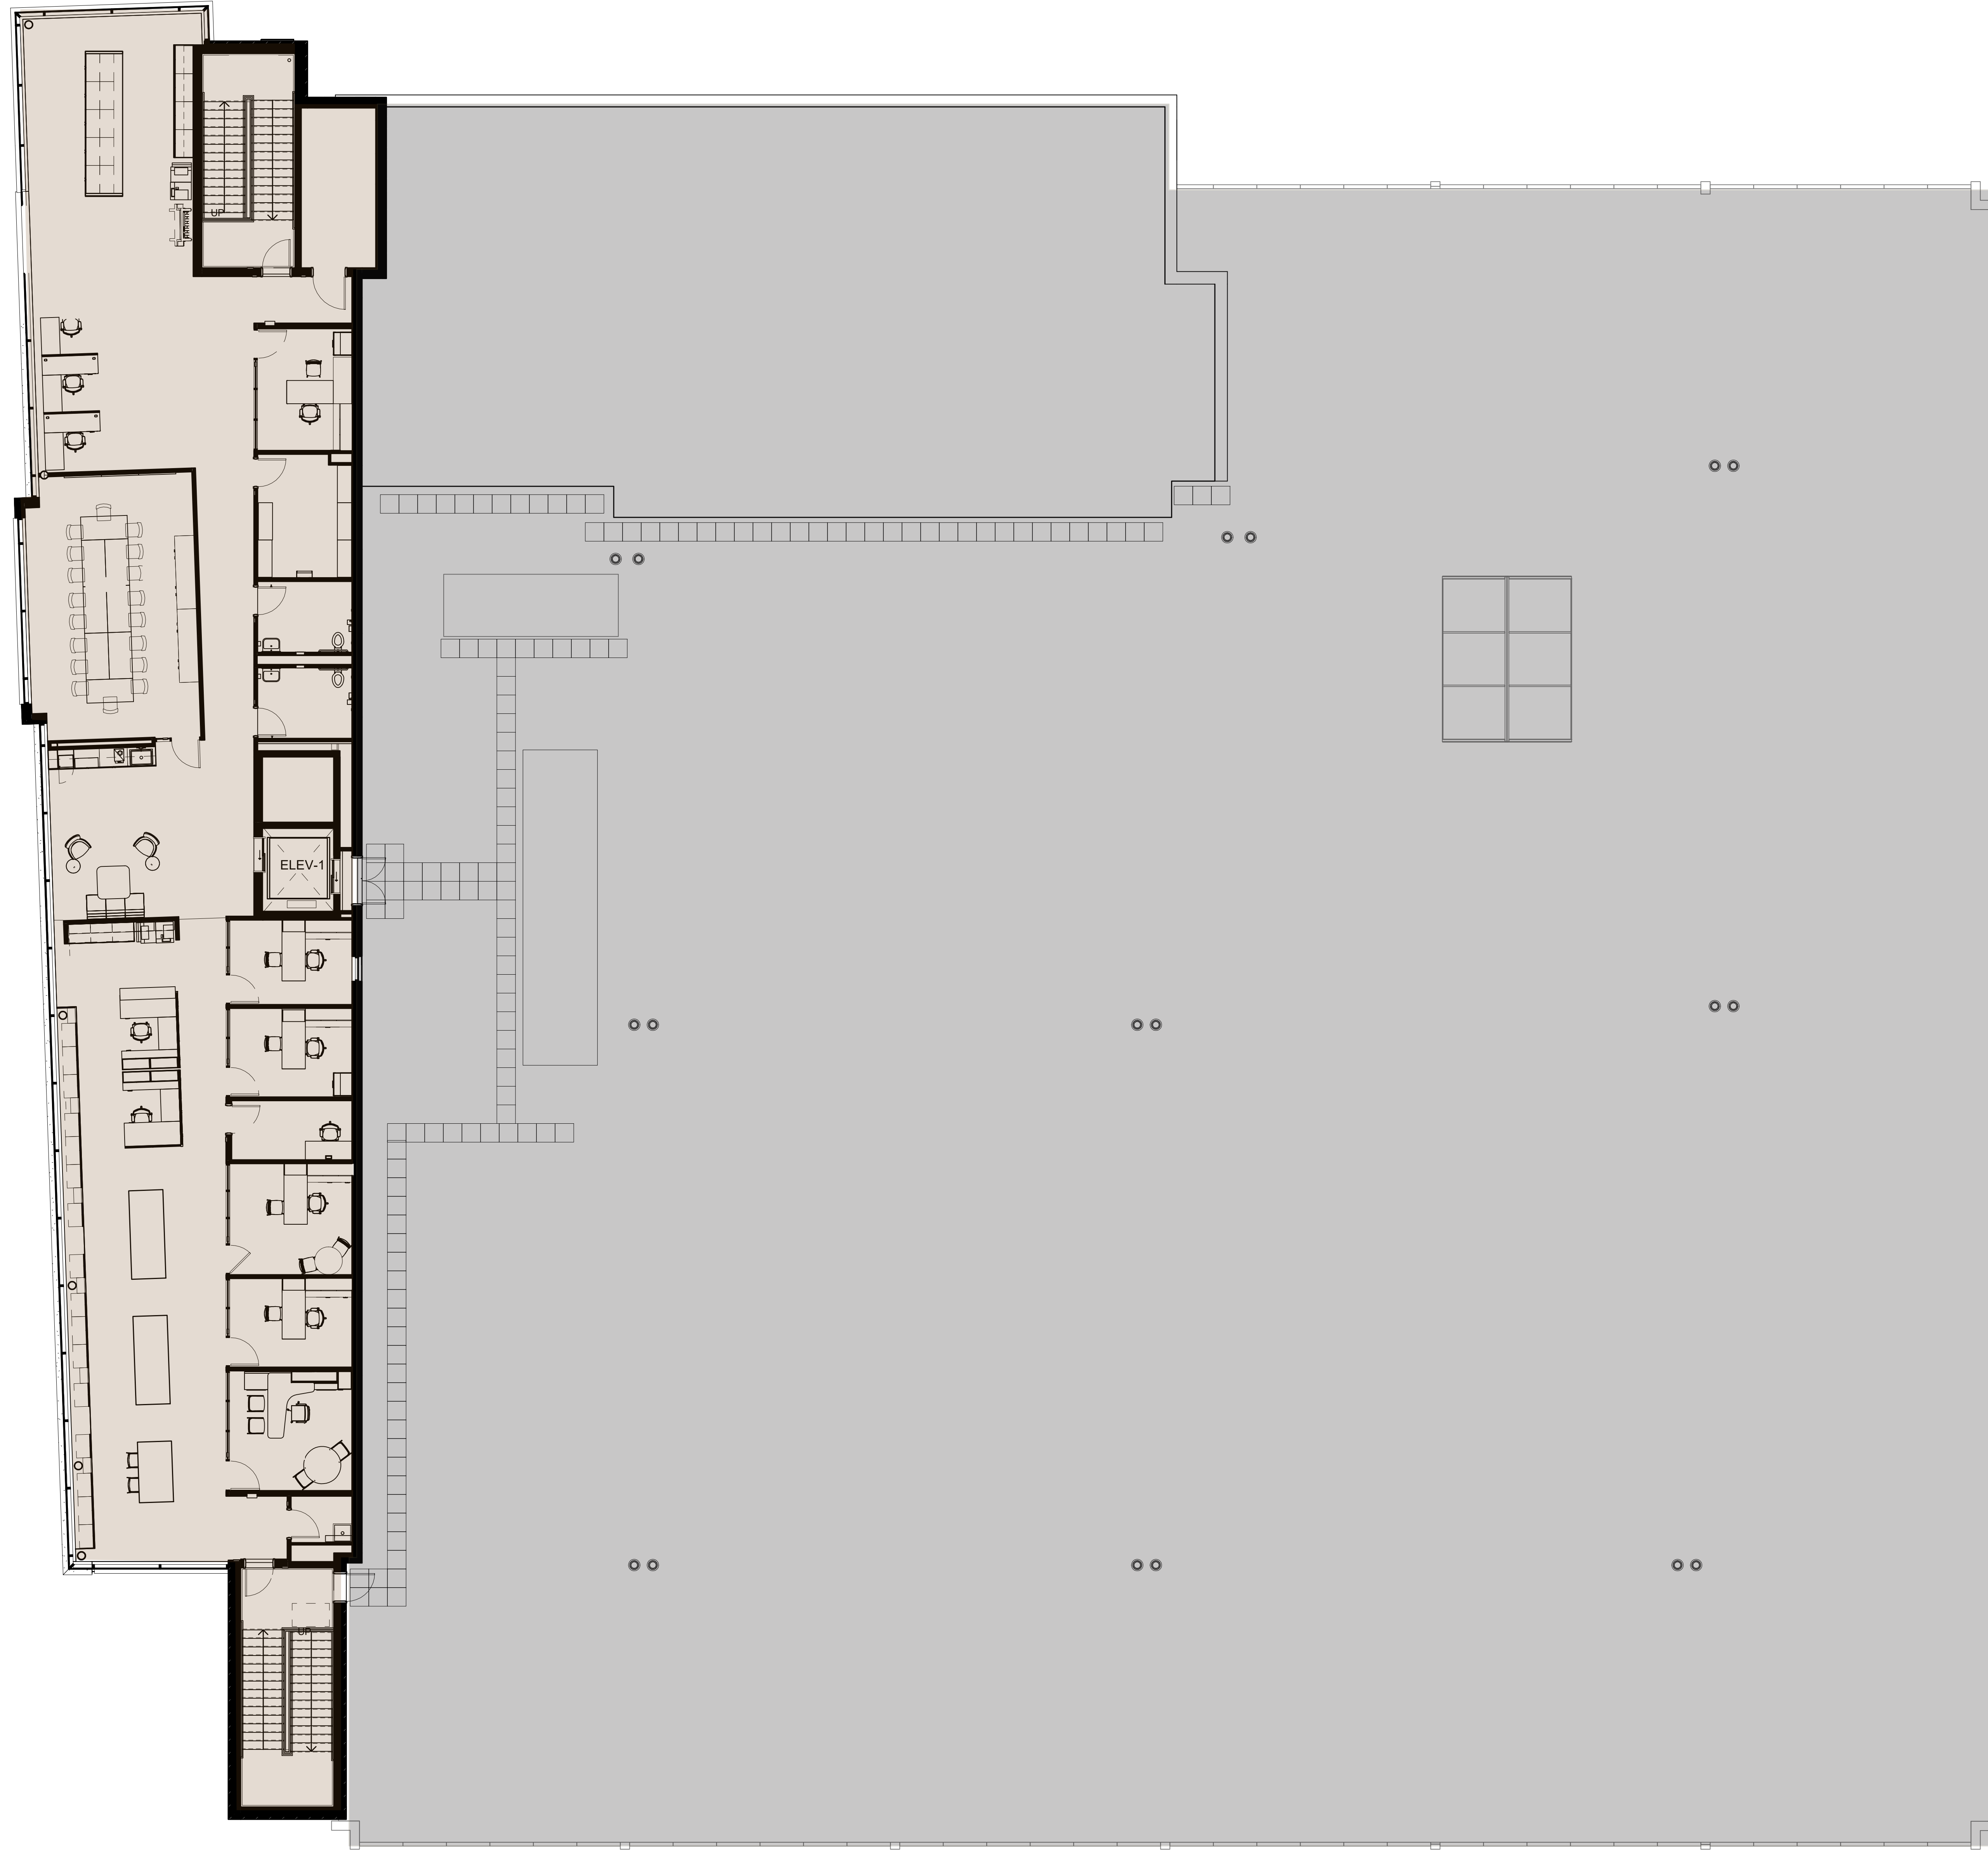


**Staff/  
Mechanical**

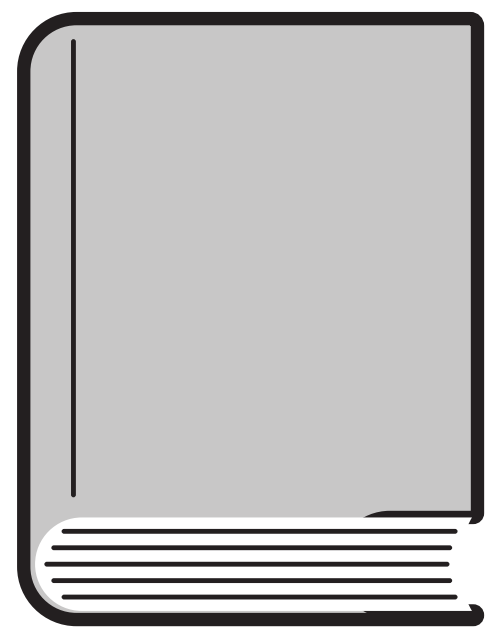

**Roof**

① **THIRD FLOOR FURNITURE PLAN(FRO)**  
SCALE: 1/8" = 1'-0"

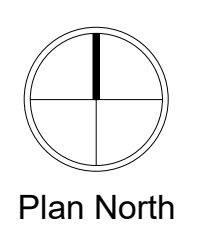

**A723**